


浸透ポリコン側溝 EU

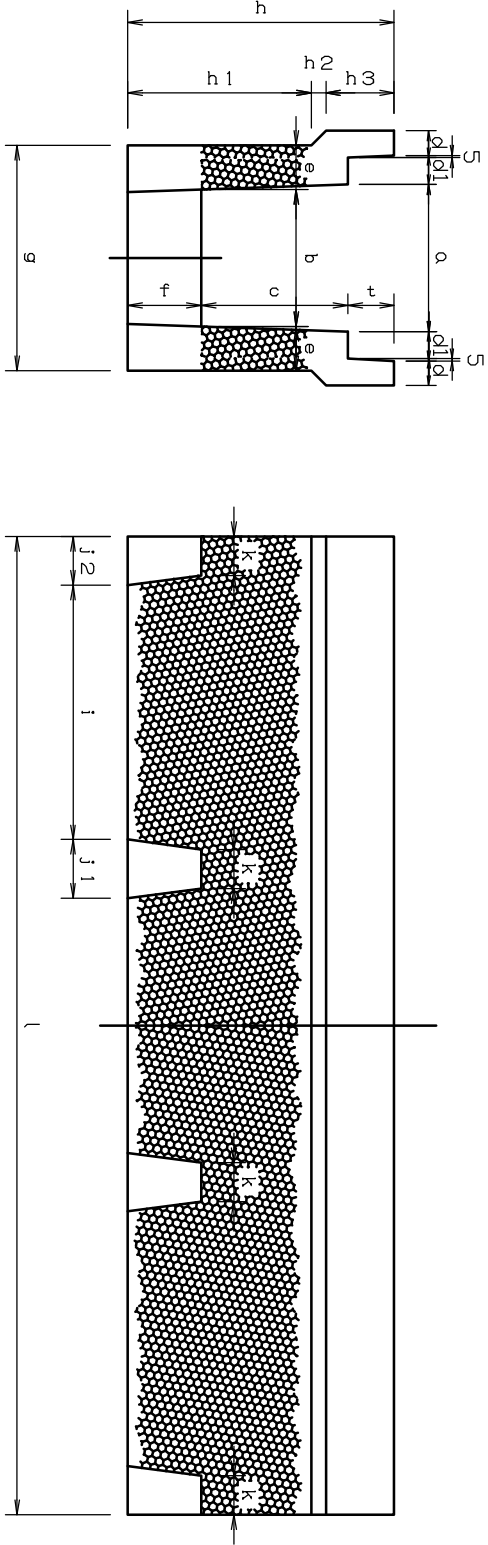

呼び名	寸法																			配筋				参考重量 (kg)
	法																			筋				
	a	b	c	d	d1	e	f	g	h	h1	h2	h3	i	i1	i2	k	t	l	横鉄筋 A (径(本数))	横鉄筋 B (径(本数))	縦鉄筋 (径(本数))	横梁数		
EU - 250	250	230	250	45	55	80	150	390	490	335	35	120	825	130	110	90	90	2000	5.0 (28)	5.0 (6)	5.0 (10)	3	3.50	
EU - 300A	300	280	300	50	55	90	150	460	545	375	30	140	520	120	100	80	95	2000	5.0 (32)	5.0 (8)	5.0 (12)	4	4.30	
EU - 300B	300	270	400	50	55	90	150	450	645	470	35	140	493	140	120	100	95	2000	06 (22)	06 (8)	5.0 (12)	4	5.10	
EU - 300C	300	260	500	50	55	100	150	460	745	575	30	140	348	130	110	90	95	2000	06 (24)	06 (10)	5.0 (14)	5	6.10	
EU - 300D	300	260	450	47	53	80	150	420	650	510	50	90	348	130	110	90	50	2000	06 (24)	06 (10)	5.0 (14)	5	5.70	
EU - 400A	400	370	400	55	55	90	200	550	710	530	40	140	825	130	110	90	110	2000	06 (36)	06 (6)	5.0 (14)	3	5.70	
EU - 400B	400	360	500	55	55	100	200	560	810	635	35	140	810	140	120	100	110	2000	06 (36)	06 (6)	5.0 (16)	3	6.80	
EU - 500A	500	460	500	60	60	100	200	660	825	625	45	155	520	120	100	80	125	2000	06 (30)	06 (8)	5.0 (16)	4	7.20	
EU - 500B	500	450	600	60	60	110	200	670	925	710	40	175	371	105	100	90	125	2000	06 (32)	06 (10)	5.0 (16)	5	8.80	

品名	浸透ポリコン側溝 EU		
図面番号	縮尺	担当	
東京都コンクリート製品協同組合			